



COUR ROYALE D'ASSINIE

16 Février 2018

ESQUISSE





Légende :

- Bureaux - Résidence d'hôtes
- Services
- Apatam Royale
- Parvis
- Résidence du Roi

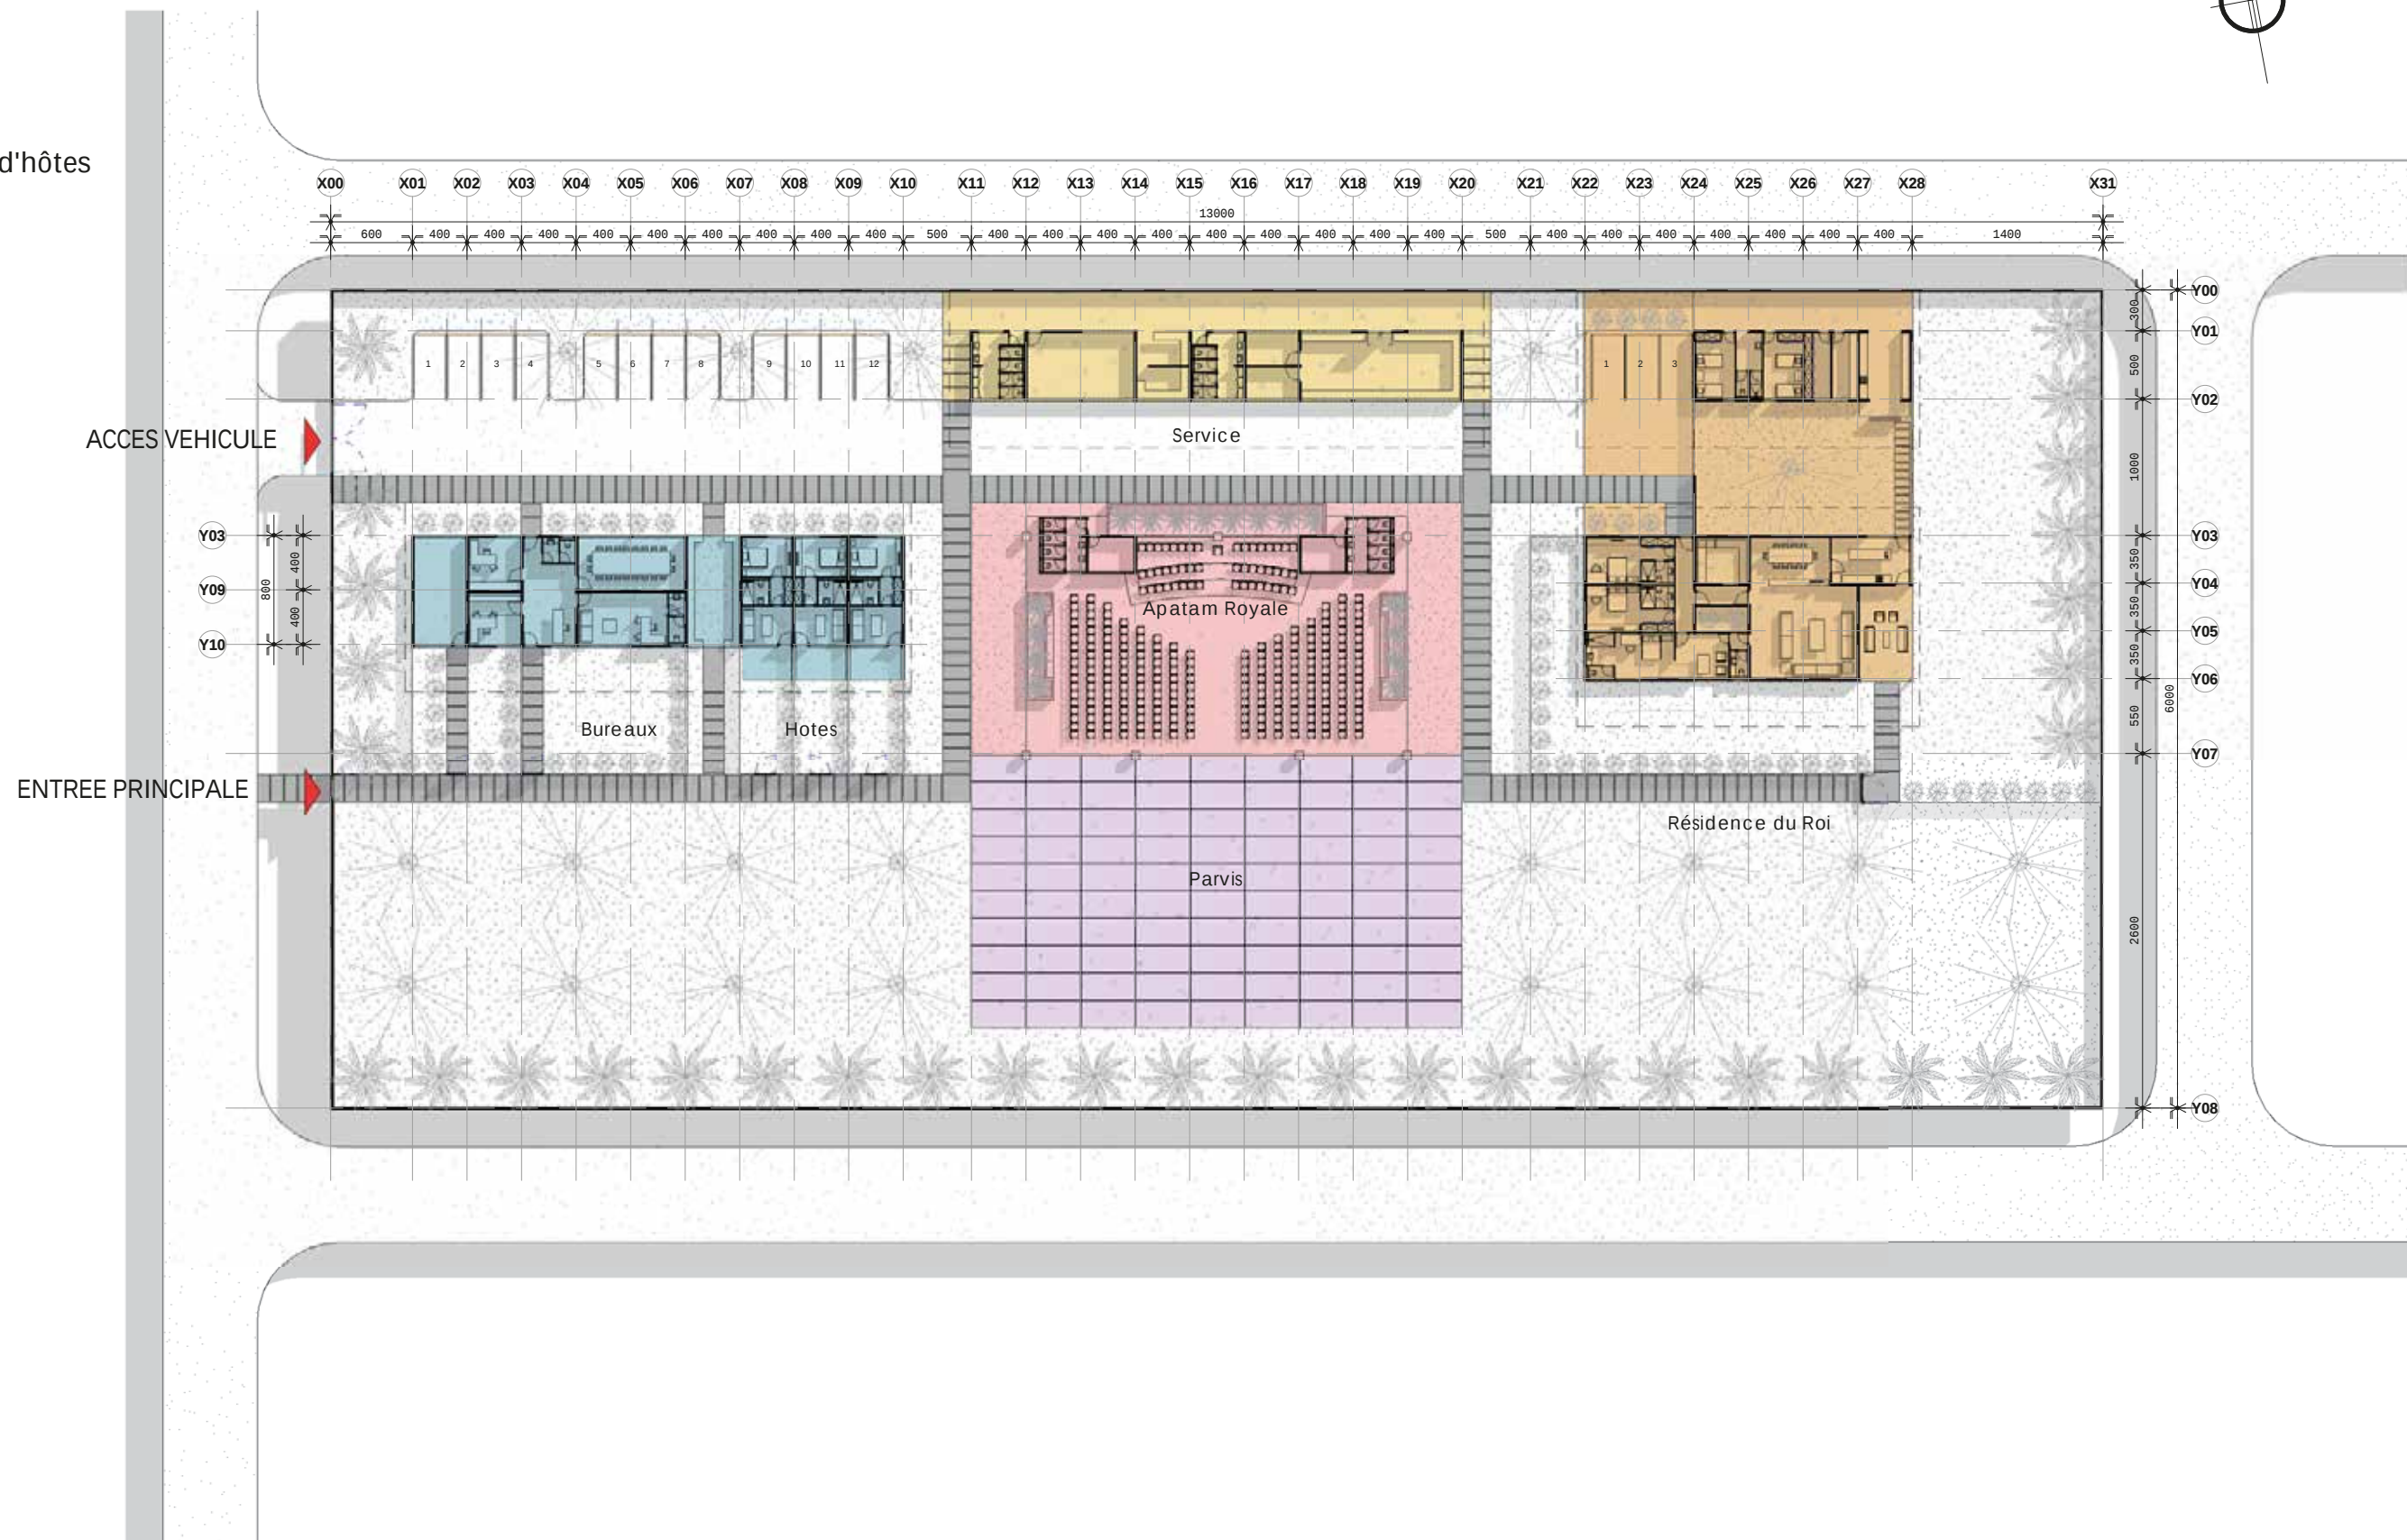


TABLEAU DES SURFACES + ESTIMATION SOMMAIRE - BUREAUX

I - BUREAUX

N°	DESIGNATION	SURFACES (m²)	PU	MONTANTS
BUREAUX				
	Musée	29,64	500 000	14 820 000
	Bureau 1	14,44	500 000	7 220 000
	Bureau 2	14,44	500 000	7 220 000
	Réception + Secrétariat	24,89	500 000	12 445 000
	Toilettes	4,08	1 250 000	5 100 000
	Salle de Réunion	29,64	650 000	19 266 000
	Bureau + Salon	24,70	500 000	12 350 000
	Toilettes	4,32	1 250 000	5 400 000
TOTAL - ZONE BUREAUX HT		146,15	573 527	83 821 000

TOTAL GENERAL - ZONE BUREAUX HT	146,15	573 527	83 821 000
--	---------------	----------------	-------------------

TABLEAU DES SURFACES + ESTIMATION SOMMAIRE - RESIDENCE D'HOTES

I - RESIDENCE DES HOTES

N°	DESIGNATION	SURFACES (m²)	PU	MONTANTS
Suite 1				
	Chambre 1	14,22	600 000	8 532 000
	Salon 1	10,64	600 000	6 384 000
	SDB 1	3,78	1 250 000	4 725 000
	Terrasse 1	9,6	400 000	3 840 000
Suite 2				
	Chambre 2	14,22	600 000	8 532 000
	Salon 2	10,64	600 000	6 384 000
	SDB 2	3,78	1 250 000	4 725 000
	Terrasse 2	9,6	400 000	3 840 000
Suite 3				
	Chambre 3	14,22	600 000	8 532 000
	Salon 3	10,64	600 000	6 384 000
	SDB 3	3,78	1 250 000	4 725 000
	Terrasse 3	9,6	400 000	3 840 000
TOTAL - RESIDENCE D'HOTES HT		114,72	614 043	70 443 000

TOTAL GENERAL - RESIDENCE DES HOTES HT	114,72	614 043	70 443 000
---	---------------	----------------	-------------------



TABEAU DES SURFACES + ESTIMATION SOMMAIRE - SERVICE APATAM

I - SERVICE APATAM

N°	DESIGNATION	SURFACES (m²)	PU	MONTANTS
	SERVICE APATAM			
	Réserves 1	9,69	400 000	3 876 000
	Réserves 2	8,93	400 000	3 572 000
	Vestiaires Hommes	17,14	1 000 000	17 140 000
	Vestiaires Femmes	17,14	1 000 000	17 140 000
	Magasin	38,59	400 000	15 436 000
	Buanderie	19,08	600 000	11 448 000
	Grande Cuisine	58,16	650 000	37 804 000
	Cour de Service	113,78	250 000	28 445 000
	TOTAL SERVICE APATAM HT	282,51	477 367	134 861 000


TOTAL GENERAL - SERVICE APPATAM HT	282,51	477 367	134 861 000
---	---------------	----------------	--------------------

TABEAU DES SURFACES + ESTIMATION SOMMAIRE - APATAM

I - APATAM

N°	DESIGNATION	SURFACES (m²)	PU	MONTANTS
	APATAM ROYAL			
	Apatam Royale	407,43	100 000	40 743 000
	Parvis	718,38	45 000	32 327 100
	Locaux Chaises Royales (x2)	16,88	400 000	6 752 000
	Toilettes Hommes	11,53	1 250 000	14 412 500
	Toilettes Femmes	11,53	1 250 000	14 412 500
	TOTAL APATAM HT	1 165,75	93 199	108 647 100

TOTAL GENERAL - APPATAM HT	1 165,75	93 199	108 647 100
-----------------------------------	-----------------	---------------	--------------------

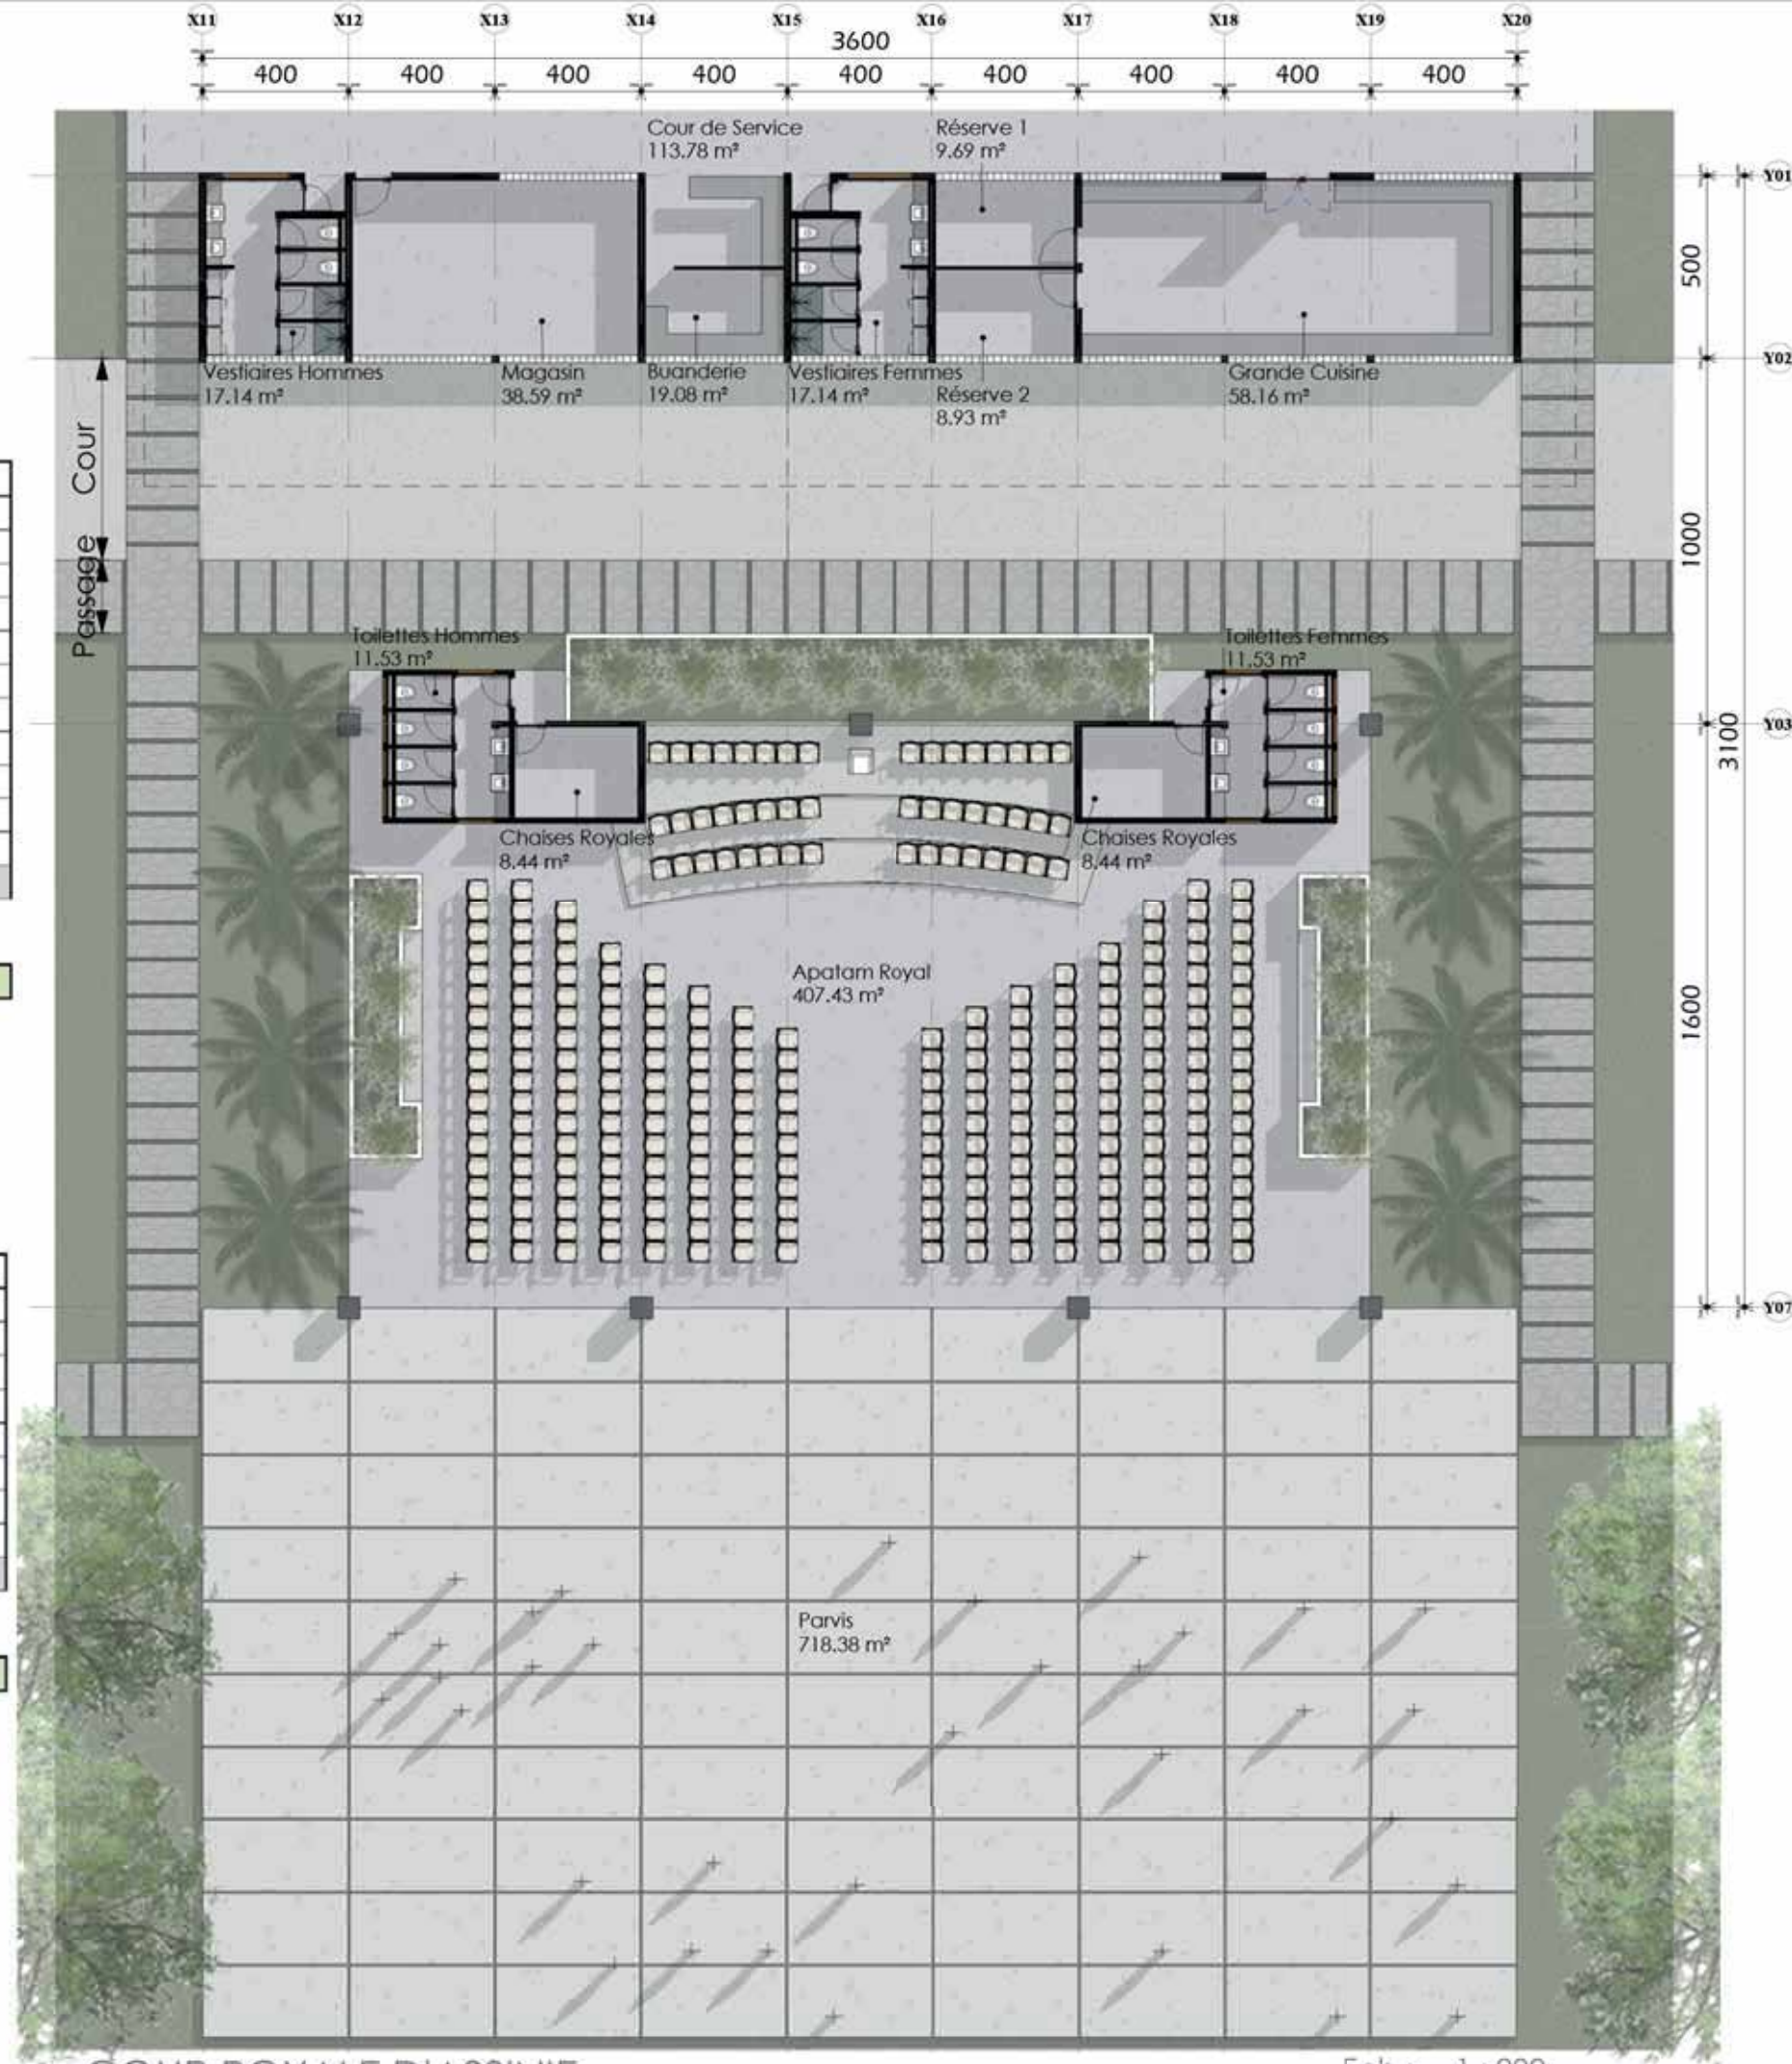

• COUR ROYALE D'ASSINIE

Ech : 1 : 200



TABLEAU DES SURFACES + ESTIMATION SOMMAIRE - RESIDENCE DU ROI



I - RESIDENCE DU ROI

N°	DESIGNATION	SURFACES (m²)	PU	MONTANTS
- ZONE JOUR				
	Grand Salon	54,21	600 000	32 526 000
	Toilettes	2,41	1 250 000	3 012 500
	Terrasse	27,96	400 000	11 184 000
	Salon Privé	12,87	600 000	7 722 000
	SAM	19,14	600 000	11 484 000
	TOTAL - ZONE JOUR HT	116,59	565 473	65 928 500
- ZONE NUIT				
	Chambre 1	17,01	600 000	10 206 000
	Chambre 2	17,33	600 000	10 398 000
	Chambre du roi	27,61	700 000	19 327 000
	SDB 1	3,72	1 250 000	4 650 000
	SDB 2	3,72	1 250 000	4 650 000
	SDB	6,65	1 250 000	8 312 500
	Couloir	8,91	600 000	5 346 000
	Dégagement	5,32	600 000	3 192 000
	Cuisine Intérieur	19,47	650 000	12 655 500
	TOTAL - ZONE NUIT HT	109,74	717 487	78 737 000
- ZONE SERVICE				
	Cour Service	45,77	250 000	11 442 500
	Chambre 1	13,62	600 000	8 172 000
	SDB service	8,9	1 200 000	10 680 000
	Chambre 2	13,86	600 000	8 316 000
	Cuisine africaine	19,47	650 000	12 655 500
	Débarras	9,35	500 000	4 675 000
	Réserve	9,35	500 000	4 675 000
	TOTAL - ZONE SERVICE HT	120,32	503 790	60 616 000
	TOTAL - RESIDENCE DU ROI HT	346,65	592 187	205 281 500
	TOTAL GENERAL - RESIDENCE DU ROI HT	346,65	592 187	205 281 500









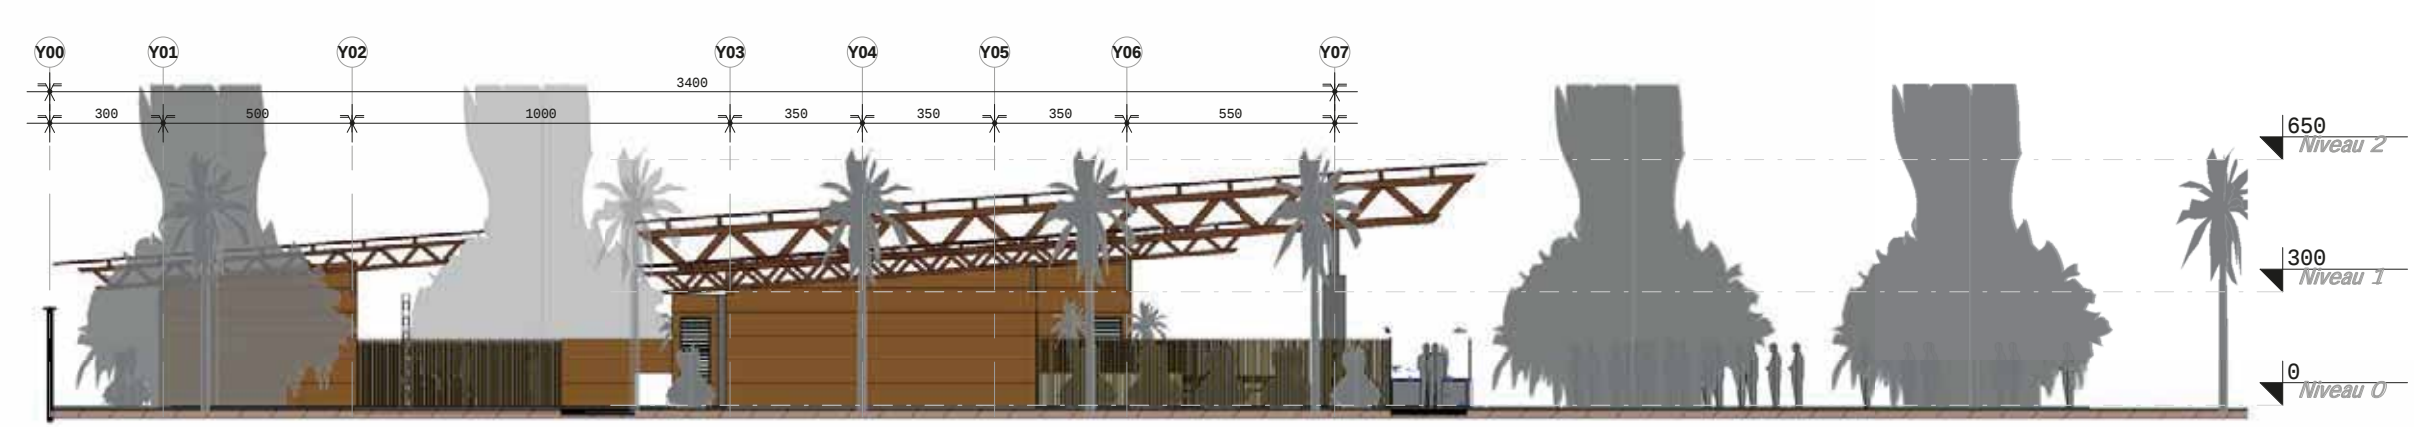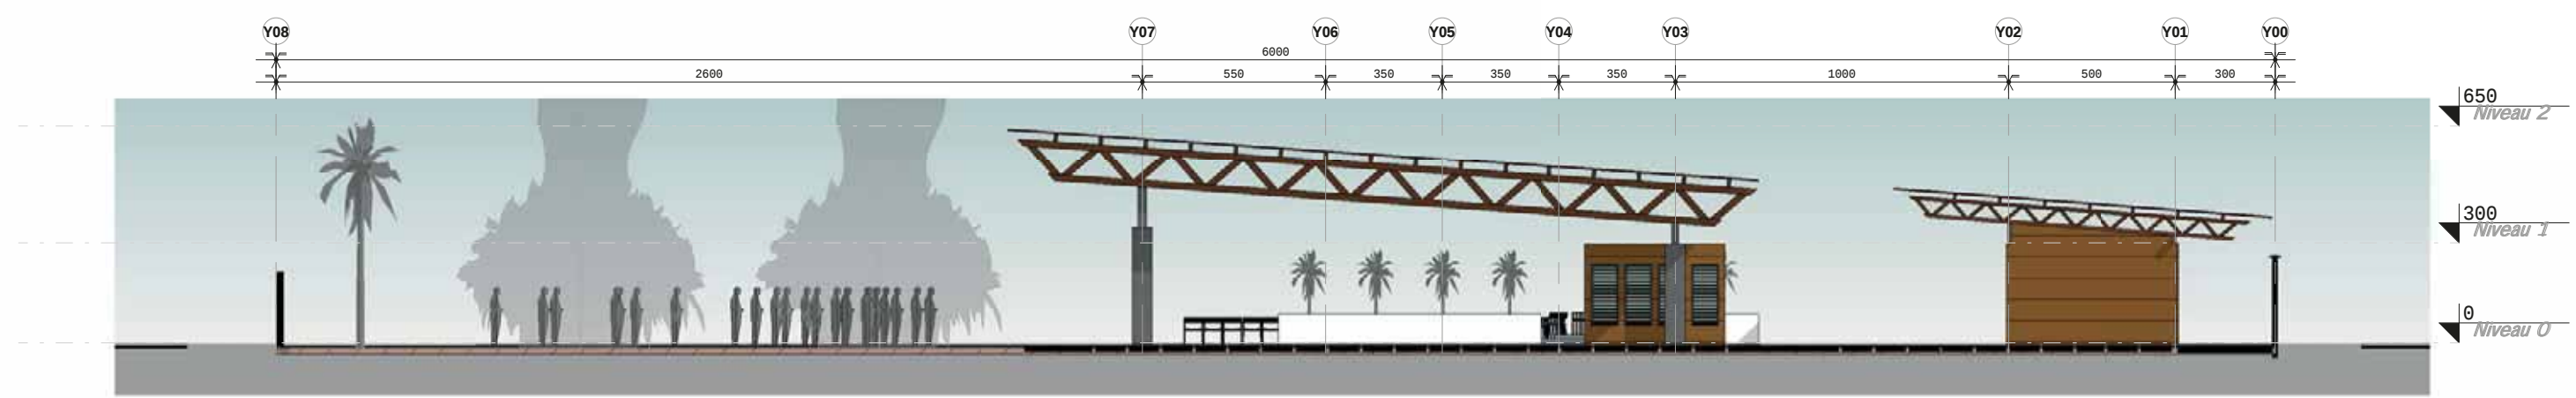

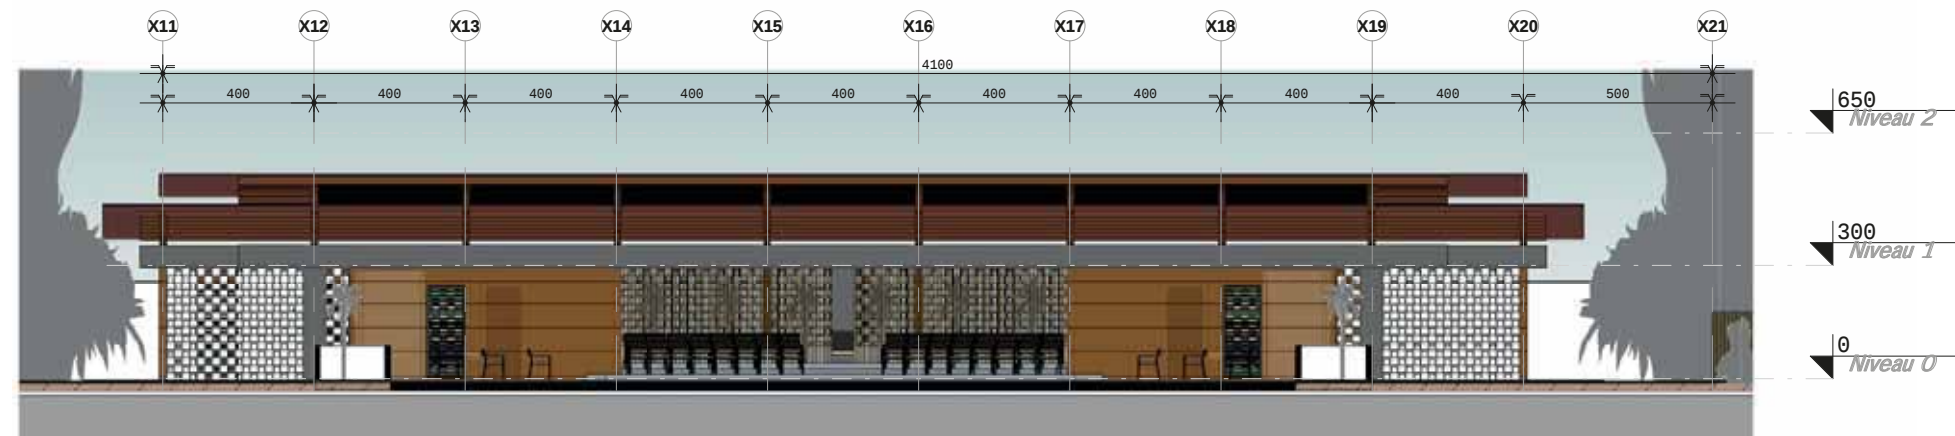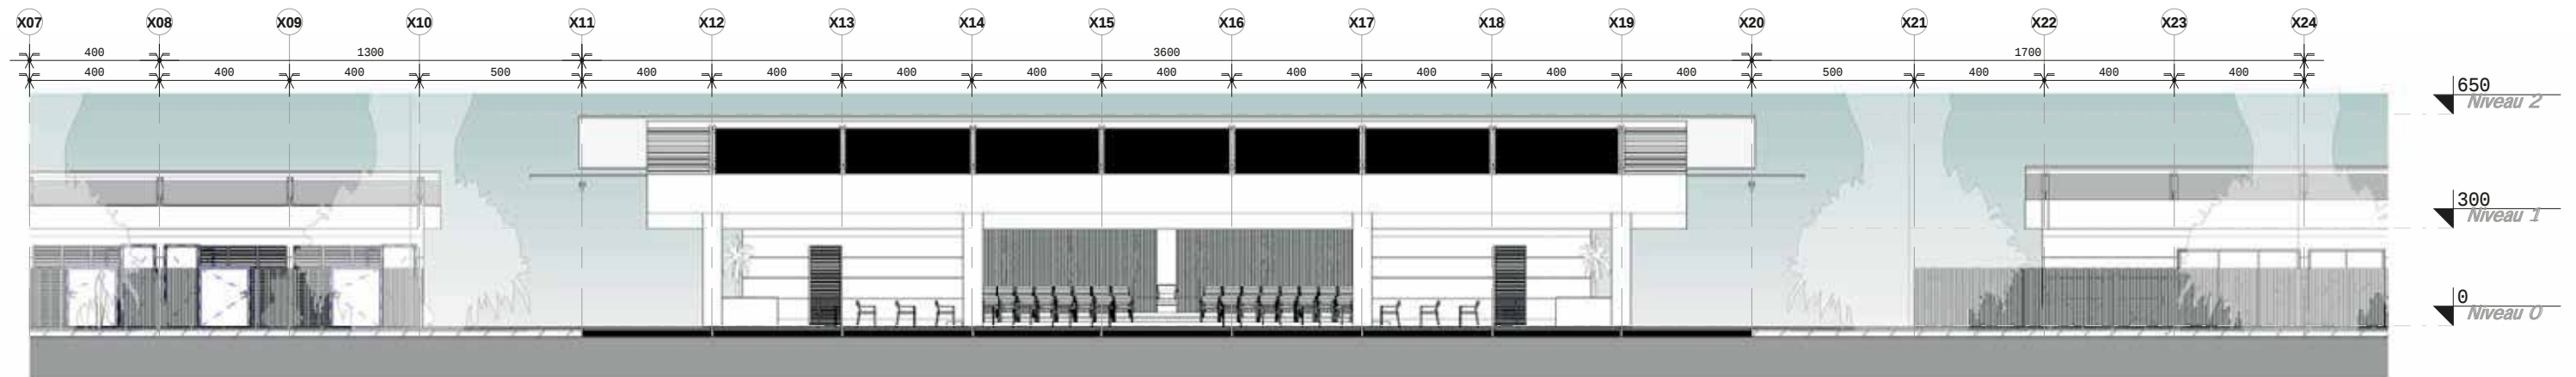

Esquisse
Poteaux Akan Stylisés

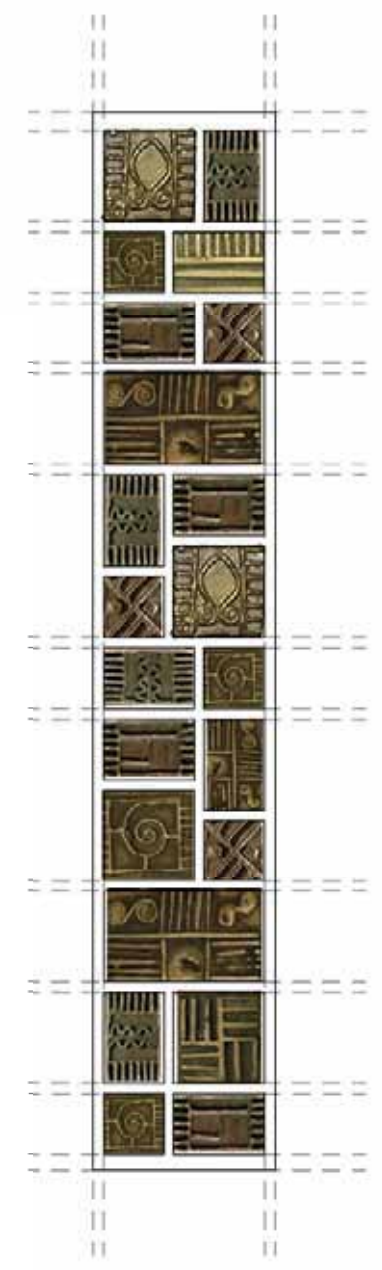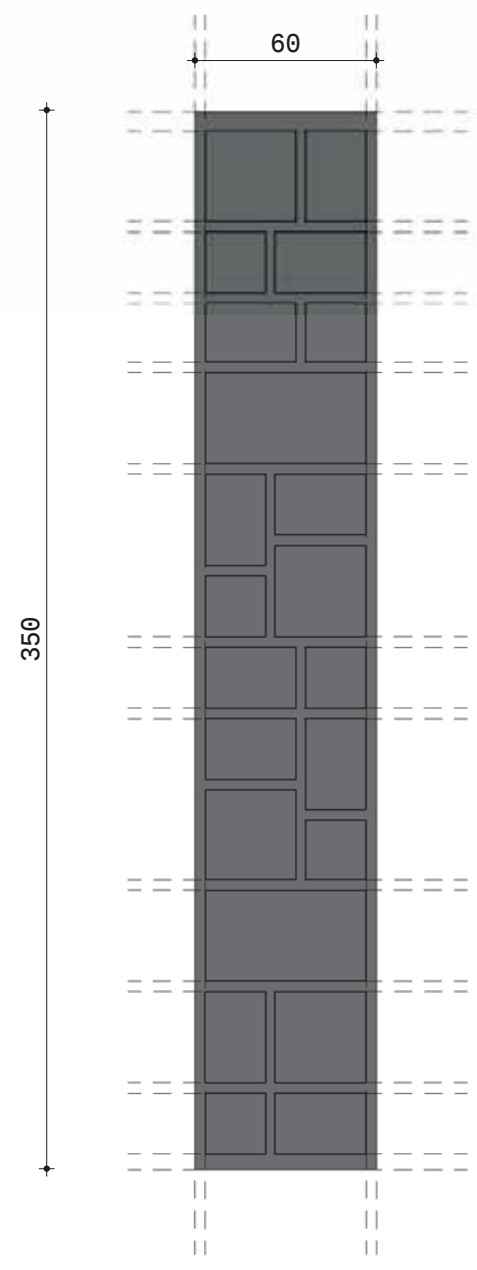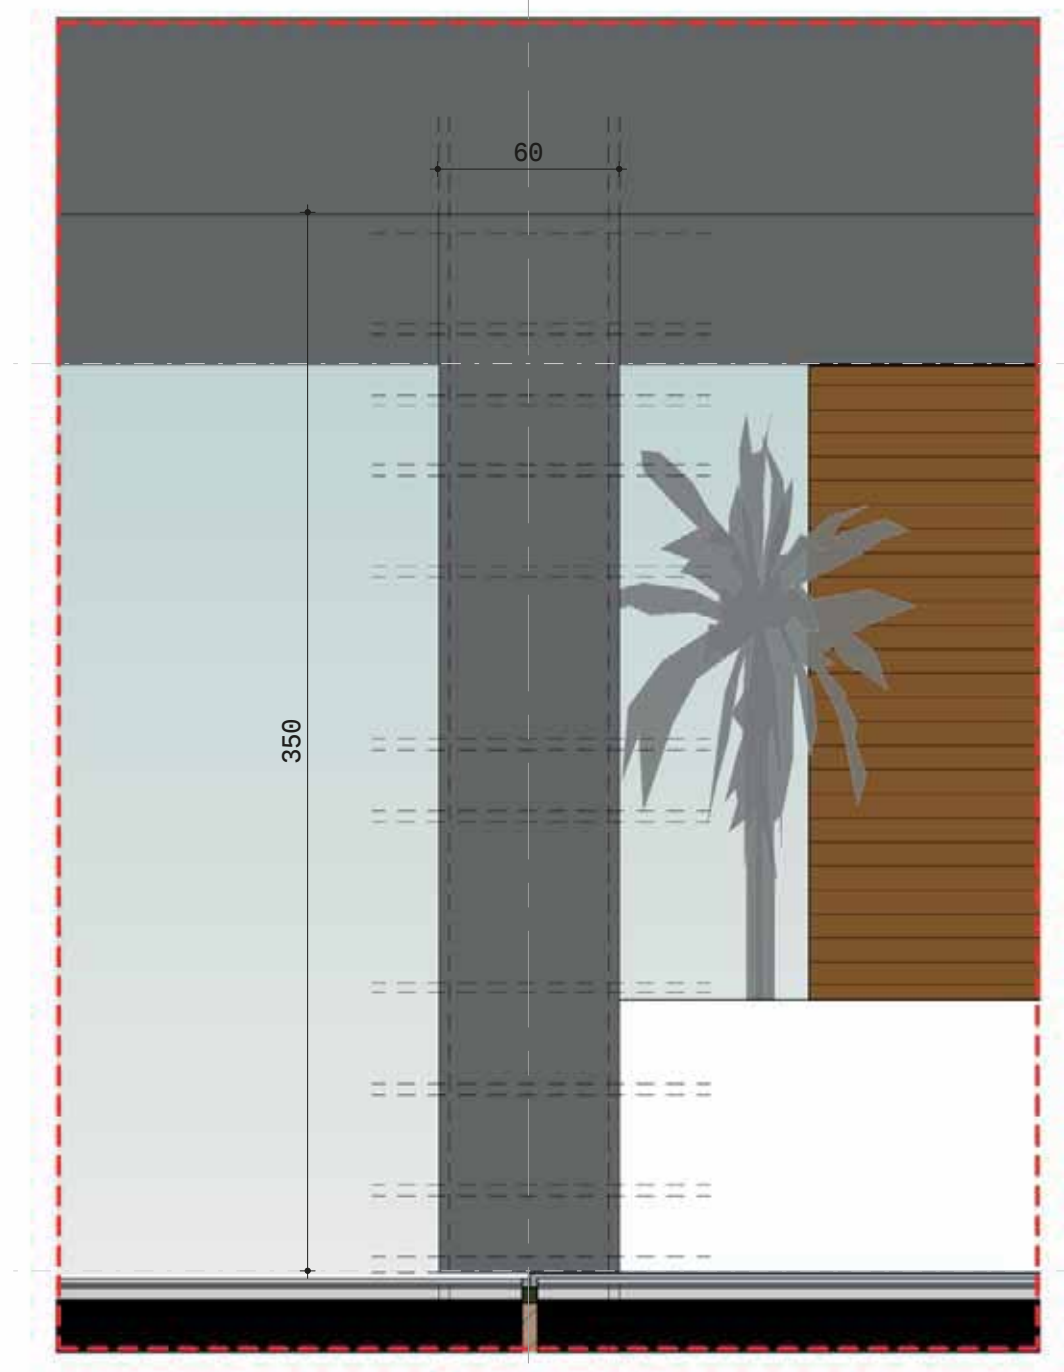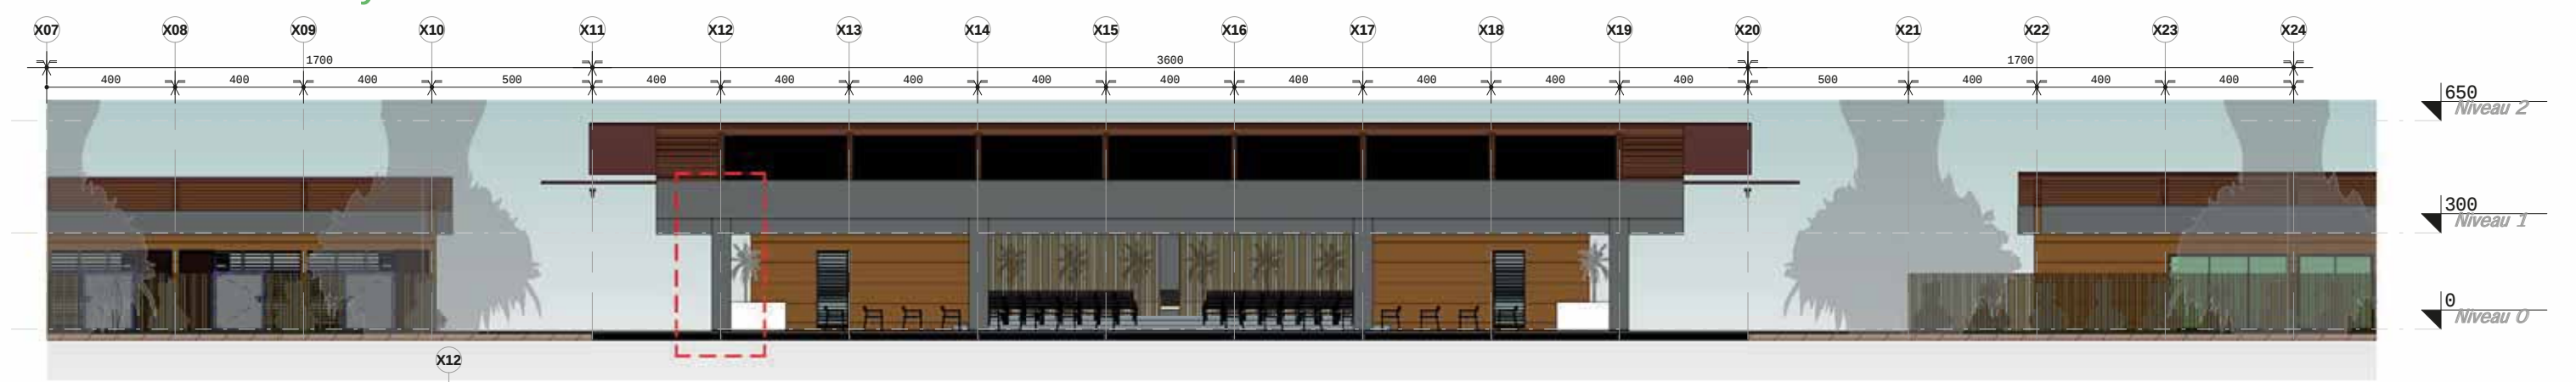

Rectangle d'Or:
Proportion Divine

Diagrams and images illustrating the Golden Rectangle and the Divine Proportion. The diagrams show various geometric shapes and patterns, including rectangles with dimensions 30x30, 30x20, 40x30, and 20x20. The images show various patterns and designs, including a large square with a central rectangle, a square with a central circle, and a square with a central spiral.













